




Stenson Community Building

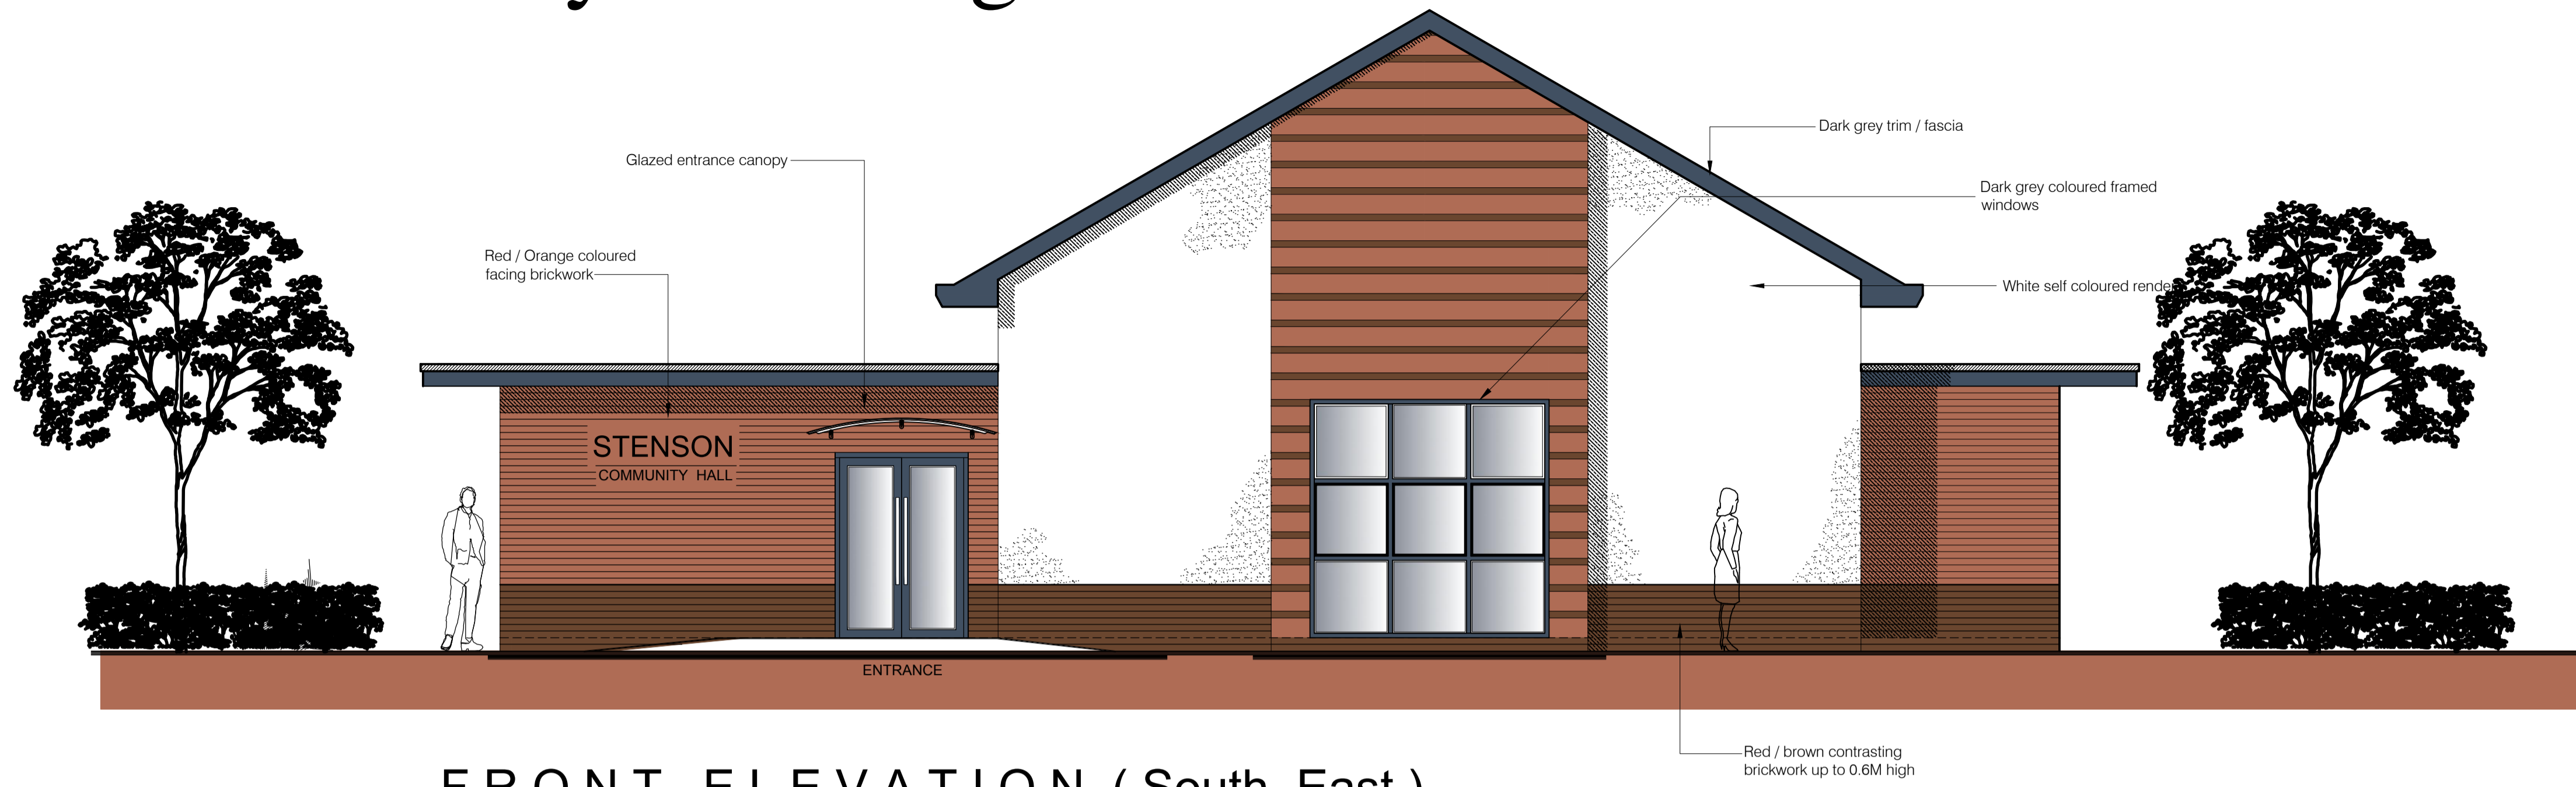


FRONT ELEVATION (South East)

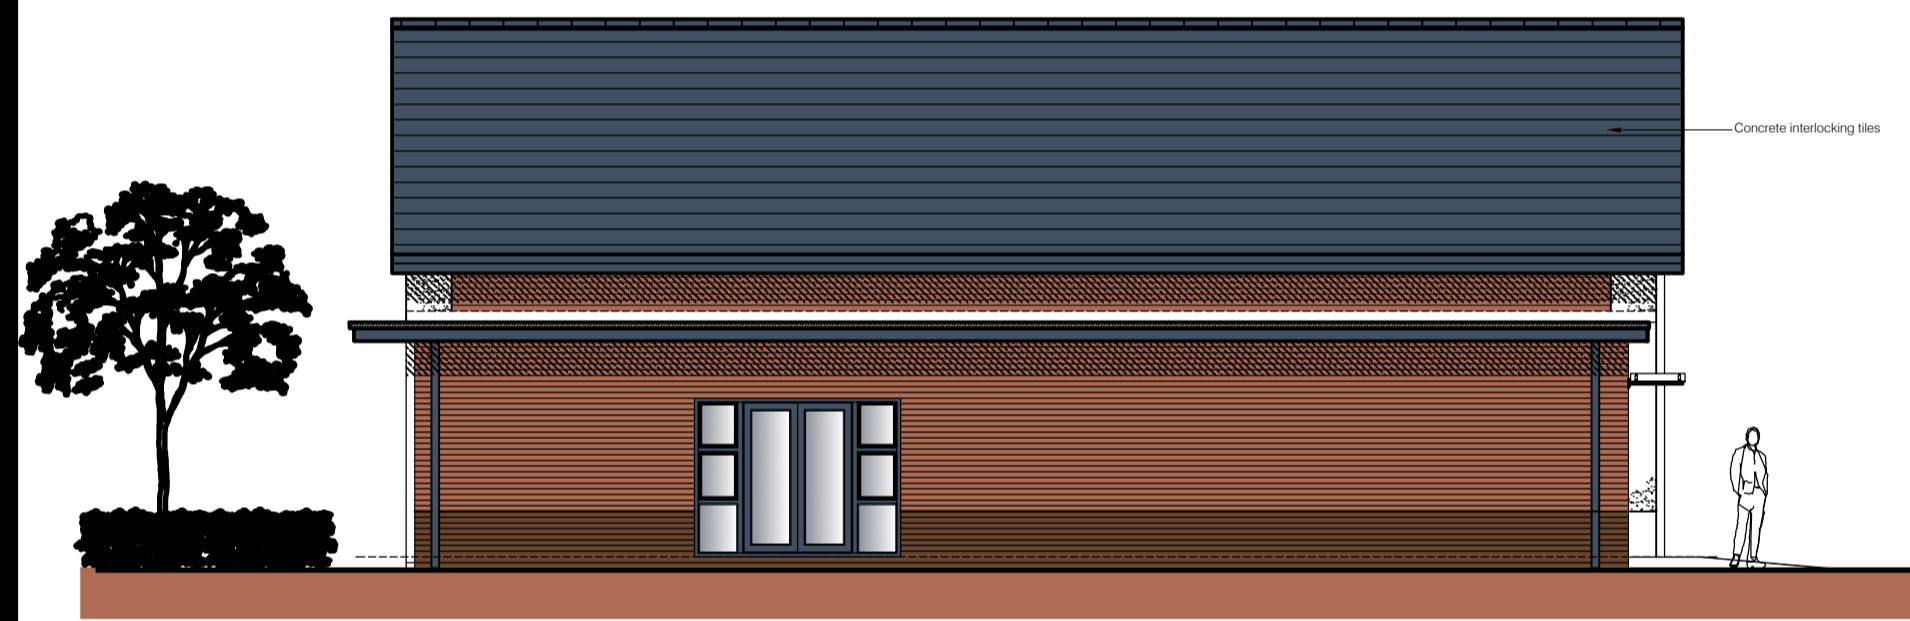


L. H. SIDE ELEVATION (South West)

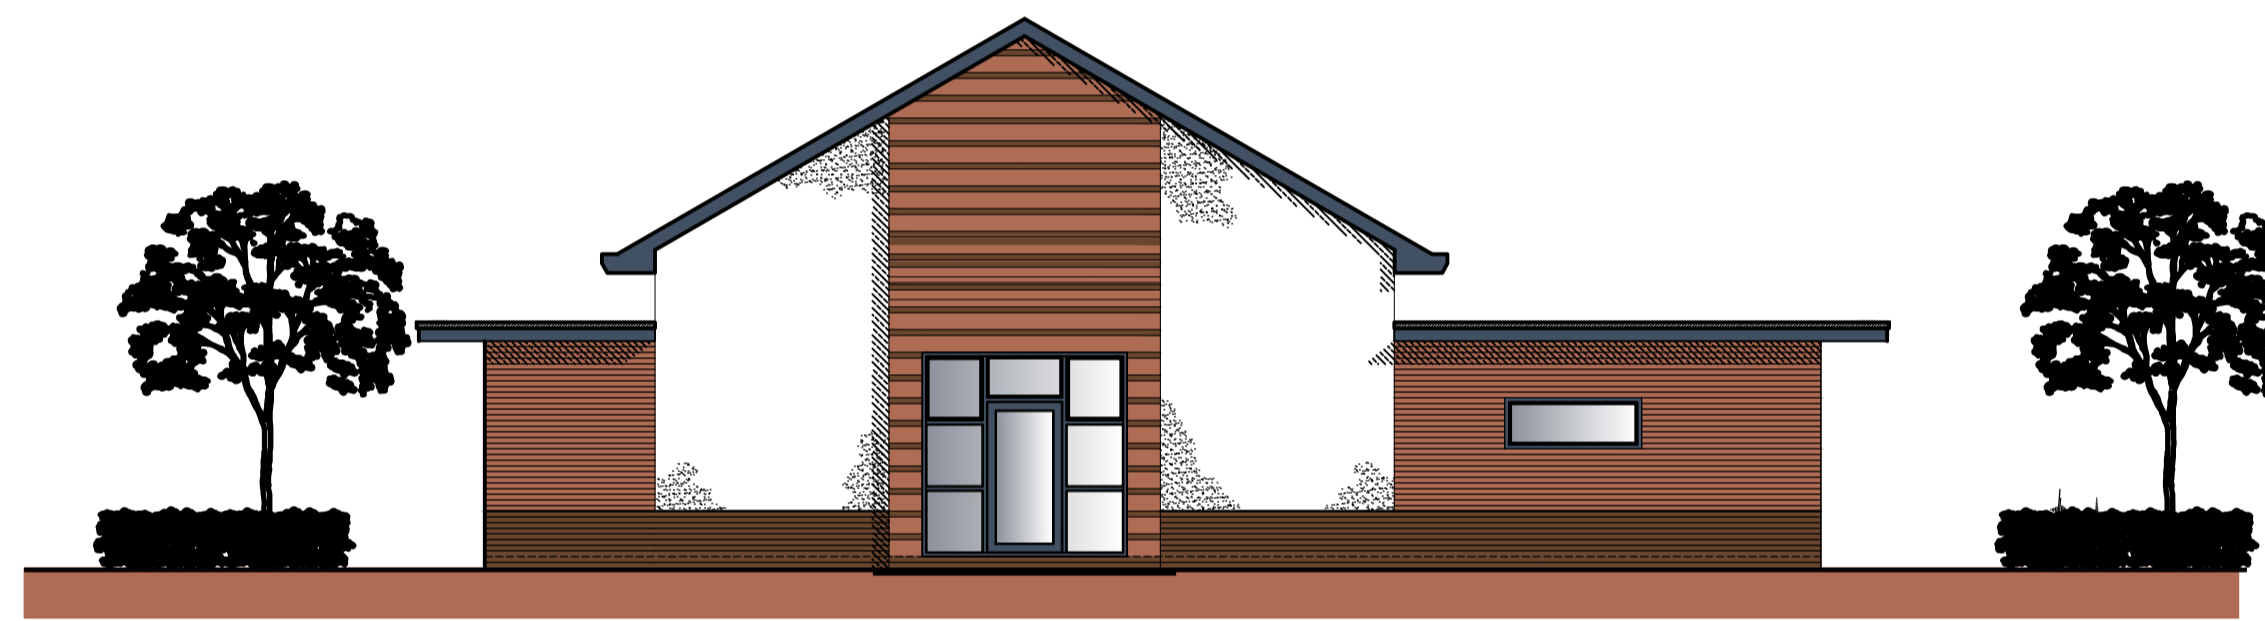


REAR ELEVATION (North West)

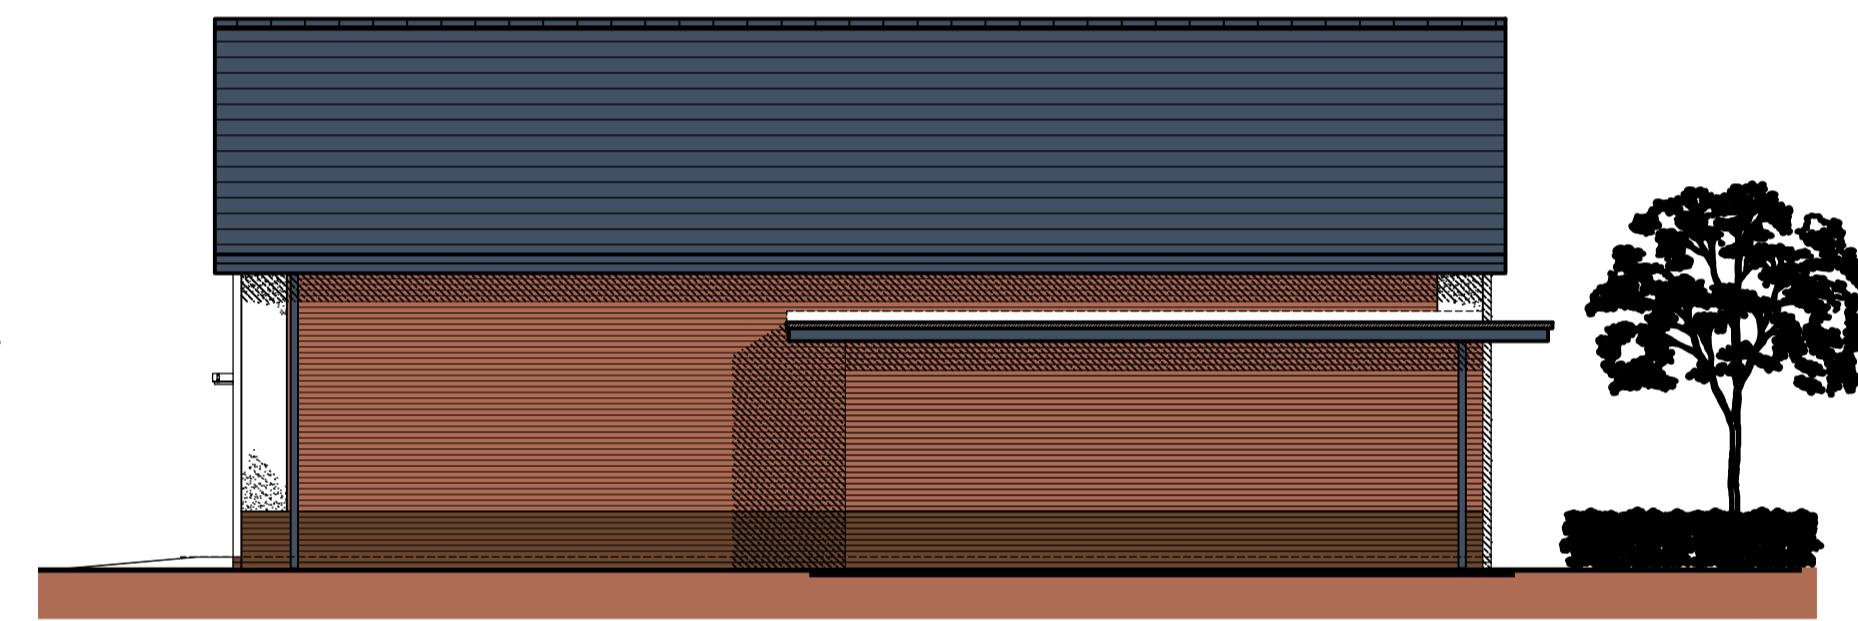

R. H. SIDE ELEVATION (North East)

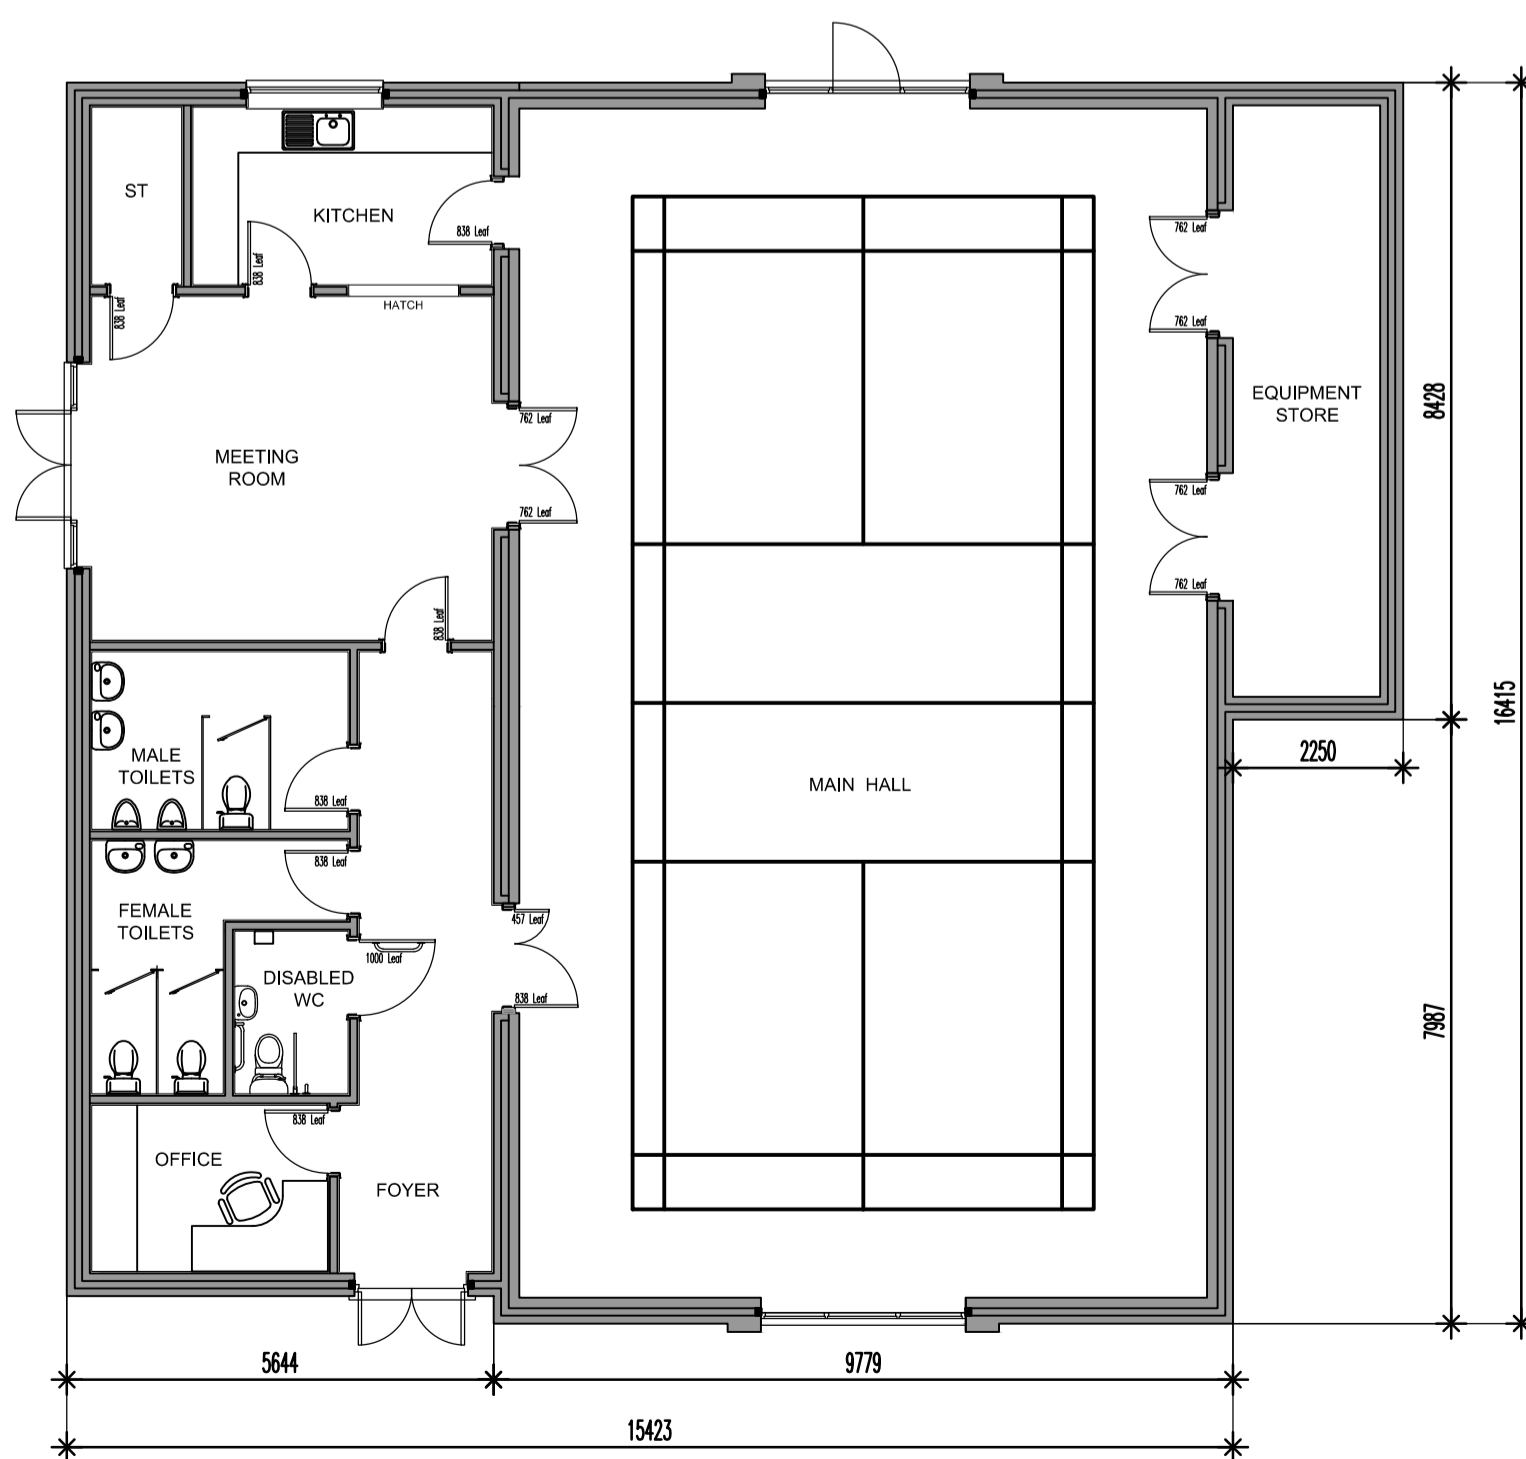

GROUND FLOOR PLAN

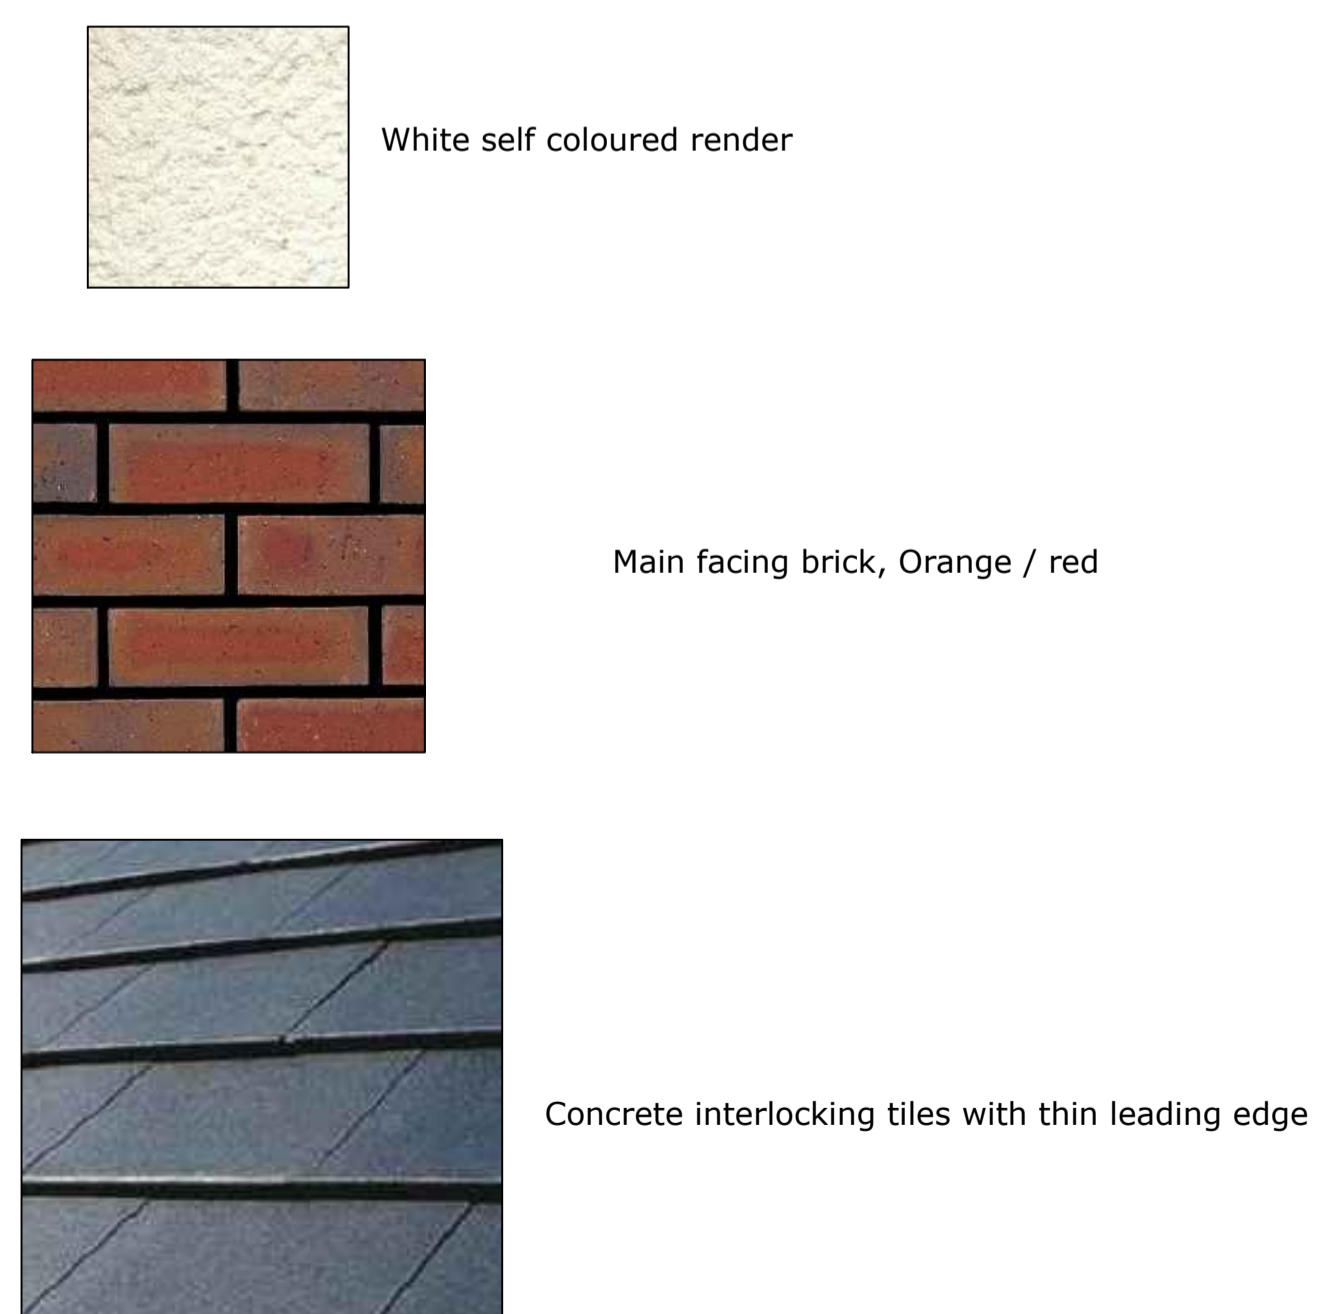

- Rev E Main entrance door revised to omit side lights, also repositioned to allow increase in size of the office. 24.4.2017
- Rev D Main hall roof lowered by 0.5m, flat roof elements lowered by 0.25m. Building width reduced by 1m - male/female toilet facilities revised. Hatch shown to kitchen. 11.4.2017
- Rev C Further elevation revisions. 28.3.2017
- Rev B Elevation And plan revisions. 27.3.2017
- Rev A Elevation And minor plan revisions following initial planning meeting. 14.6.2016

PLANNING DRAWING

12 The Green, Milford, Stafford Staffordshire. ST17 0UR Email : dovearchdesign@gmail.com Tel / Fax : (01785) 665531 Mobile : 07967 216955	
Client: Miller Homes Ltd Site: Proposed Community Building Stenson Road Development Title: Derby PROPOSED DETAILS	
Scale: 1:50, 1:100 Date: May, 2016 Drg No.: P/241/02 Rev: E	Date: May, 2016 Rev: E

PRINT TO FIT
A1

Architectural Design Limited
Architectural & Building Design Consultants